

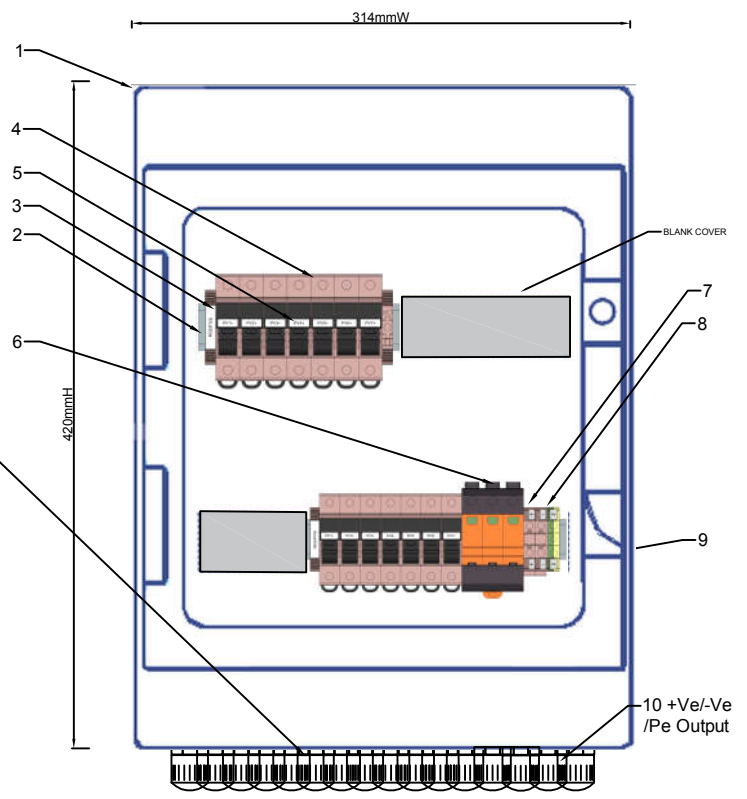


ITEM	PART	DESCRIPTION	QTY
1	B06525	IP65 24 GRI CEN PARETE	1
2	383400000	TS 35X7.5 2M/ST/ZN c/w ENCLOSURE	0.5
3	1061200000	WEW 35/2	3
4	1137790000	WSI 25/1 10x38 1KV	14
5	1880100000	ESG 6/15 K MC NE WS	14
6	2530550000	VPU PV II 3 1000	1
7	1020300000	WDU 10	2
8	1010300000	WPE 10	1
9	1609900000	WS 12/6 MC NE WS	6
10	H0010886	M16 ECONO PLASTIC GLAND IP67 c/w LOCKNUT	3
11	H0010886	M16 ECONO PLASTIC GLAND IP67 c/w LOCKNUT	14
12	SI311010	WSI BUSBARCOMB 1000V 1P	0.58
13	10x38 FUSE 10A	MERSEN 10x38 10A FUSE 1000VDC	14
14	PV RD 10mm	RED PV DOUBLE INSULATED CABLE 10mm ²	1.7
15	PV BK 10mm	BLACK PV DOUBLE INSULATED CABLE 10mm ²	1

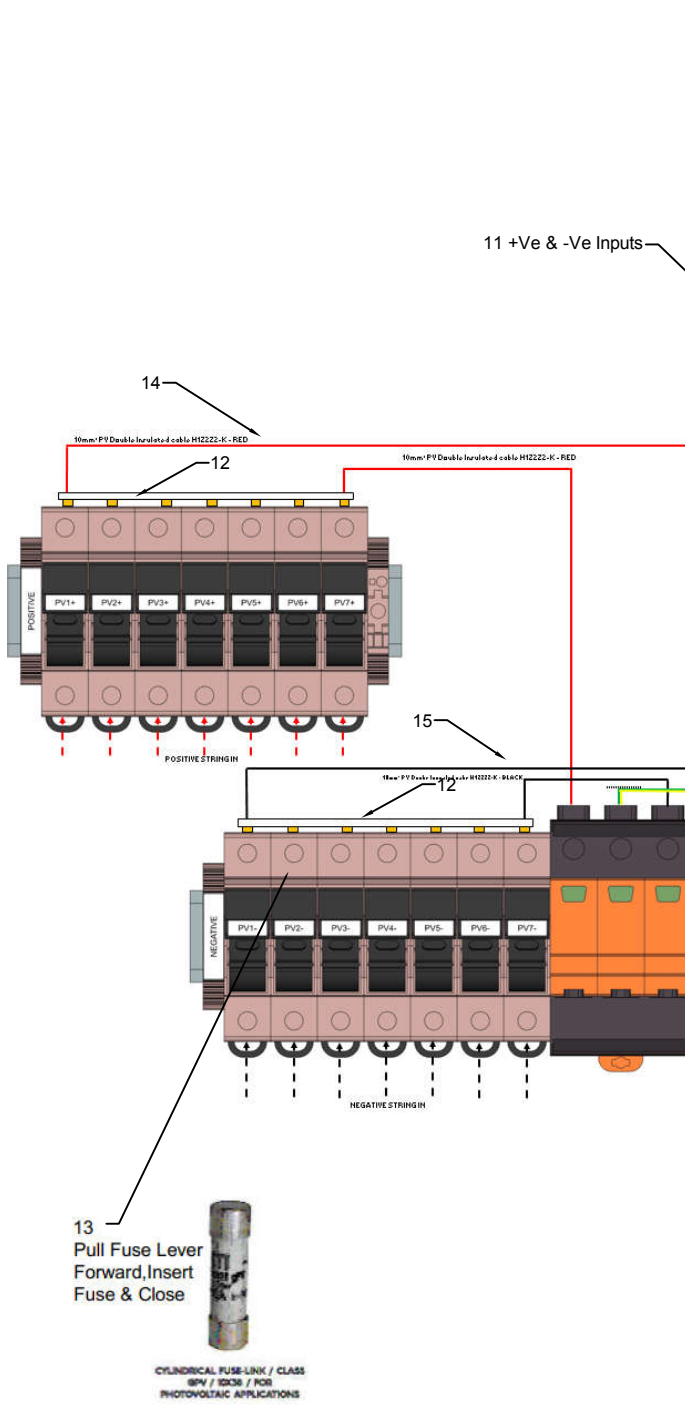

FRONT VIEW

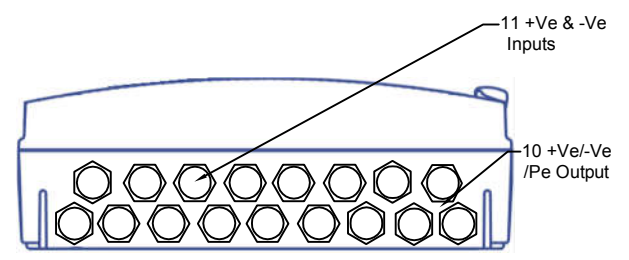

ENTRY VIEW

PROJECT: PISTD 3/4/5/6/7 STRING PV	JOB No: Sht: Srs: Rev: Detail:	DRN: CHK: APPR: DATE:	ELECTECH RENEWABLE SOLUTIONS	MANUFACTURERS DETAILS	
CLIENT: ELECTECH RENEWABLE SOLUTIONS	PI7STR -1 A 0 For Appr./Comment	TMK TG PMD 16/04/2020	<p>Electech renewable solutions Tel: 010 009 2851 PO Box 199 17 JG Strydom Rd Edenburg 1610 Wolwerodorp South Africa</p> <p>Proudly Bidvest www.bidvest.co.za</p>	<p>PHAMBILI Interface</p>	<p>PHAMBILI INTERFACE (Pty) Ltd 1 Voyager street Linbro Business Park, Rep South Africa</p> <p>Contact Telephone: +27 11 452 1930 Fax: +27 11 452 6455</p>
ITEM DESCRIPTION: 7 STRING PV WITH GLAND ENTRY					
DRAWING No: PI7STRSD-1A0				SCALE REF	SIZE A4
STATUS - A COMMENT/APPROVAL					
STATUS - B APPROVED FOR CONSTRUCTION					
STATUS - C AS BUILT					