
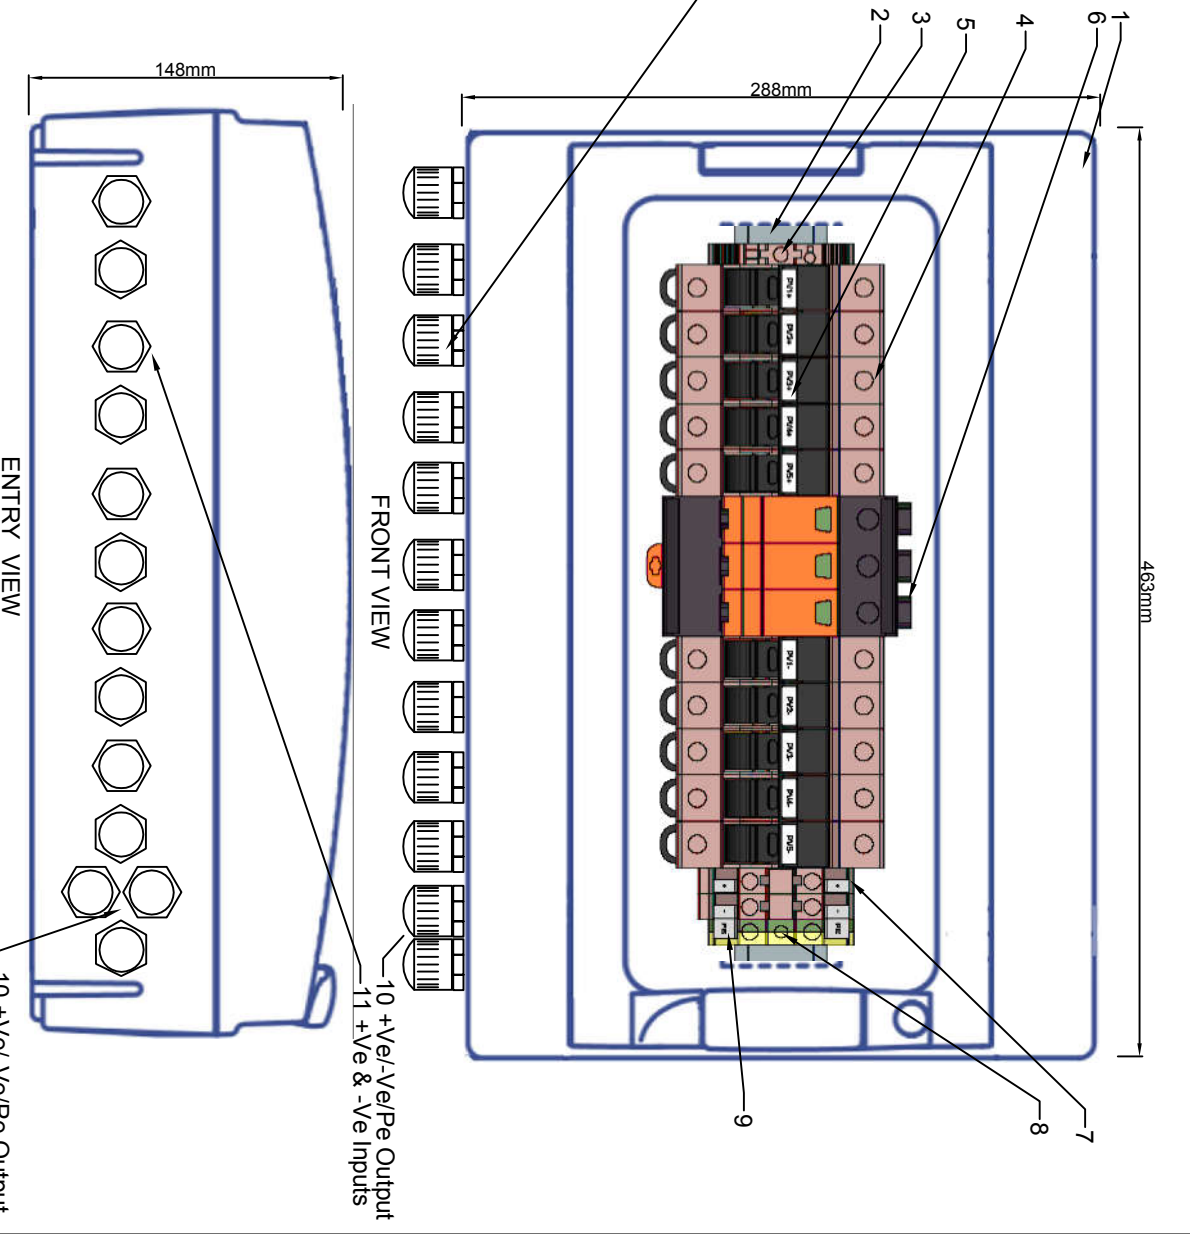


ITEM	PART	DESCRIPTION	QTY
10			
1	B06524	IP65 18 GRI CEN PARETE	1
2	383400000	TS 35x7 5 2M/STZN c/w ENCLOSURE	0.25
3	1061200000	WEW 35/2	1
4	1137790000	WSI 25/1 10x38 1KV	10
5	1880100000	ESSG 6/15 K MC NE WS	10
6	2530550000	VPU PV II 3 1000	1
7	1020300000	WDU 10	2
8	1010300000	WPE 10	1
9	1609900000	WS 12/6 MC NE WS	6
10	H0010886	M16 ECONO PLASTIC GLAND IP67 c/w LOCKNUT	3
11	H0010886	M16 ECONO PLASTIC GLAND IP67 c/w LOCKNUT	10
12	SI311010	WSI/BUSBARCOMB 1000V 1P	0.42
13	10x38 FUSE 10A	MERSEN 10x38 10A FUSE 1000VDC	10
14	PV RD 10mm	RED PV DOUBLE INSULATED CABLE 10mm ²	1
15	PV BK 10mm	BLACK PV DOUBLE INSULATED CABLE 10mm ²	1

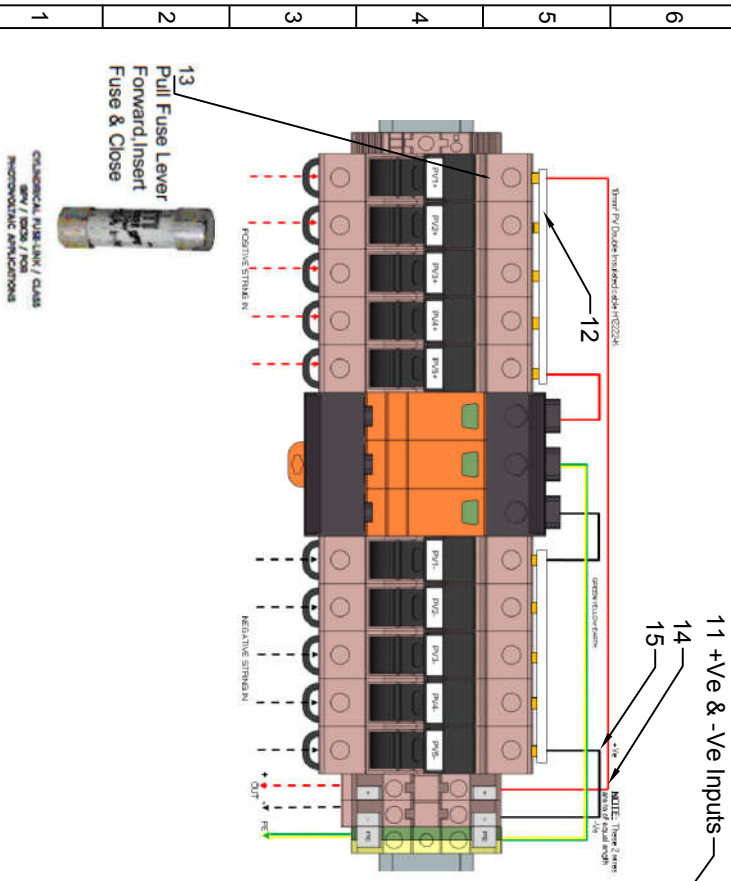

PROJECT: P1STD 3/4/5/6/7 STRING PV
 CLIENT: ELECTECH RENEWABLE SOLUTIONS
 ITEM DESCRIPTION: 5 STRING PV WITH GLAND ENTRY
 DRAWING No: P16STRSTD-1A0
 STATUS - A COMMENT/APPROVAL
 STATUS - B APPROVED FOR CONSTRUCTION
 STATUS - C AS BUILT

JOB No:	SM/STR/REV/DETAIL:	DRN:	CHK:	APPR:	DATE:
P16STR	-1 A 0 For Appr/Comment	TMK	TG	PMID	06/04/2020

ELECTECH RENEWABLE SOLUTIONS
 DRN: CHK: APPR: DATE: 06/04/2020

renewable solutions
 Tel: 010 003 2831 PO Box 133
 17 JG Strydom Rd Edenvalle 1610
 Weltevredenpark South Africa
 www.electech.co.za

PHAMBILI
 PHAMBILI INTERFACE (Pty) Ltd
 1 Voyager street
 Lindo Business Park, Rep South Africa
 Contact
 Telephone: +27 11 452 1930
 Fax: +27 11 452 6455

SCALE REF: SIZE A4 SHEET 01 of 01