
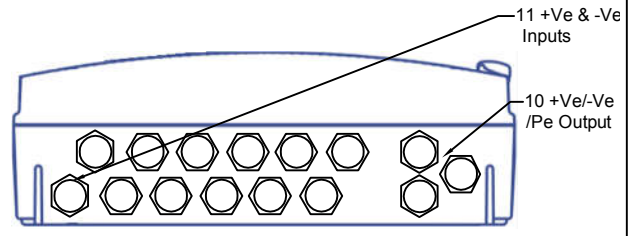
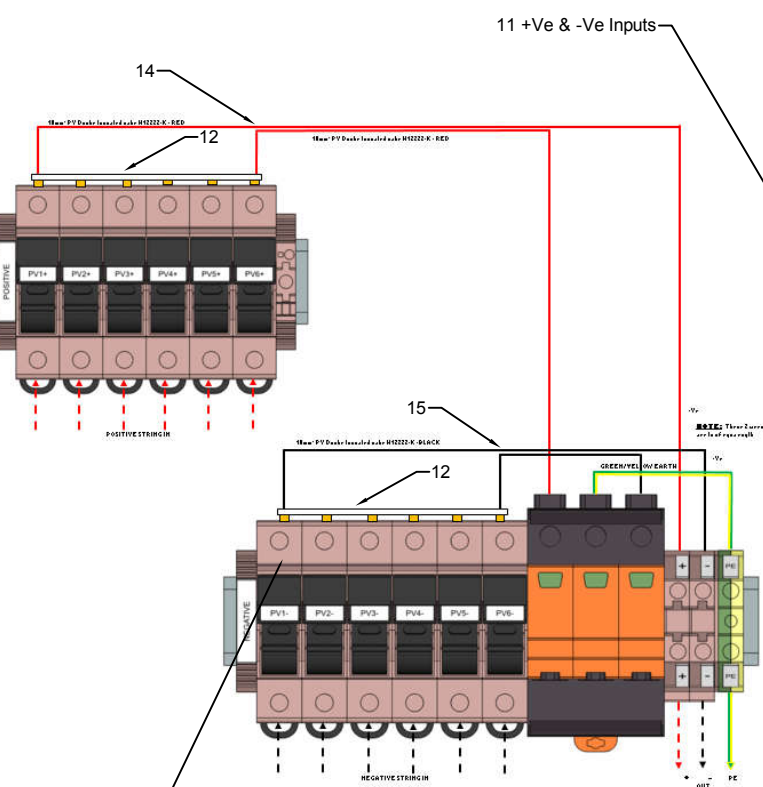


ITEM	PART	DESCRIPTION	QTY
1	B06525	IP65 24 GRI CEN PARETE	1
2	383400000	TS 35X7.5 2M/ST/ZN c/w ENCLOSURE	0.5
3	1061200000	WEW 35/2	3
4	1137790000	WSI 25/1 10x38 1KV	12
5	1880100000	ESG 6/15 K MC NE WS	12
6	2530550000	VPU PV II 3 1000	1
7	1020300000	WDU 10	2
8	1010300000	WPE 10	1
9	1609900000	WS 12/6 MC NE WS	6
10	H0010886	M16 ECONO PLASTIC GLAND IP67 c/w LOCKNUT	3
11	H0010886	M16 ECONO PLASTIC GLAND IP67 c/w LOCKNUT	12
12	SI311010	WSI BUSBARCOMB 1000V 1P	0.50
13	10x38 FUSE 10A	MERSEN 10x38 10A FUSE 1000VDC	12
14	PV RD 10mm	RED PV DOUBLE INSULATED CABLE 10mm <sup>2</sup>	1.6
15	PV BK 10mm	BLACK PV DOUBLE INSULATED CABLE 10mm <sup>2</sup>	1

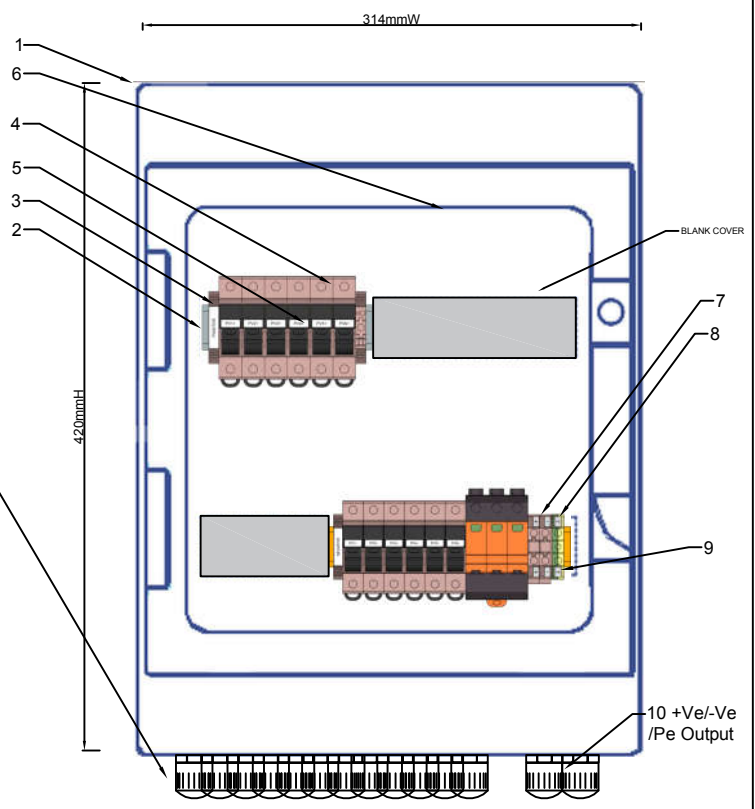

PROJECT: PISTD 3/4/5/6/7 STRING PV	JOB No: Sht	Sts	Rev	Detail	DRN:	CHK:	APPR:	DATE:	ELECTECH RENEWABLE SOLUTIONS
CLIENT: ELECTECH RENEWABLE SOLUTIONS	PI4STR	-1	A	0	For Appr./Comment	TMK	TG	PMD	06/04/2020
ITEM DESCRIPTION: 6 STRING PV WITH GLAND ENTRY									
DRAWING No: PI6STRSTD-1A0									
STATUS - A COMMENT/APPROVAL									
STATUS - B APPROVED FOR CONSTRUCTION									
STATUS - C AS BUILT									

**Electech**  
RENEWABLE SOLUTIONS  
Tel: 010 009 2831 PO Box 193  
17 AS Strydom Rd Ekurhuleni 1610  
Witwatersrand South Africa

**Proudly Bidvest**  
www.bidvest.co.za

**PHAMBILI INTERFACE (Pty) Ltd**  
1 Voyager Street  
Linbro Business Park, Rep South Africa

Contact  
Telephone: +27 11 452 1930  
Fax: +27 11 452 6455

SCALE REF

SIZE A4

SHEET 01 of 01